


South East Elevation

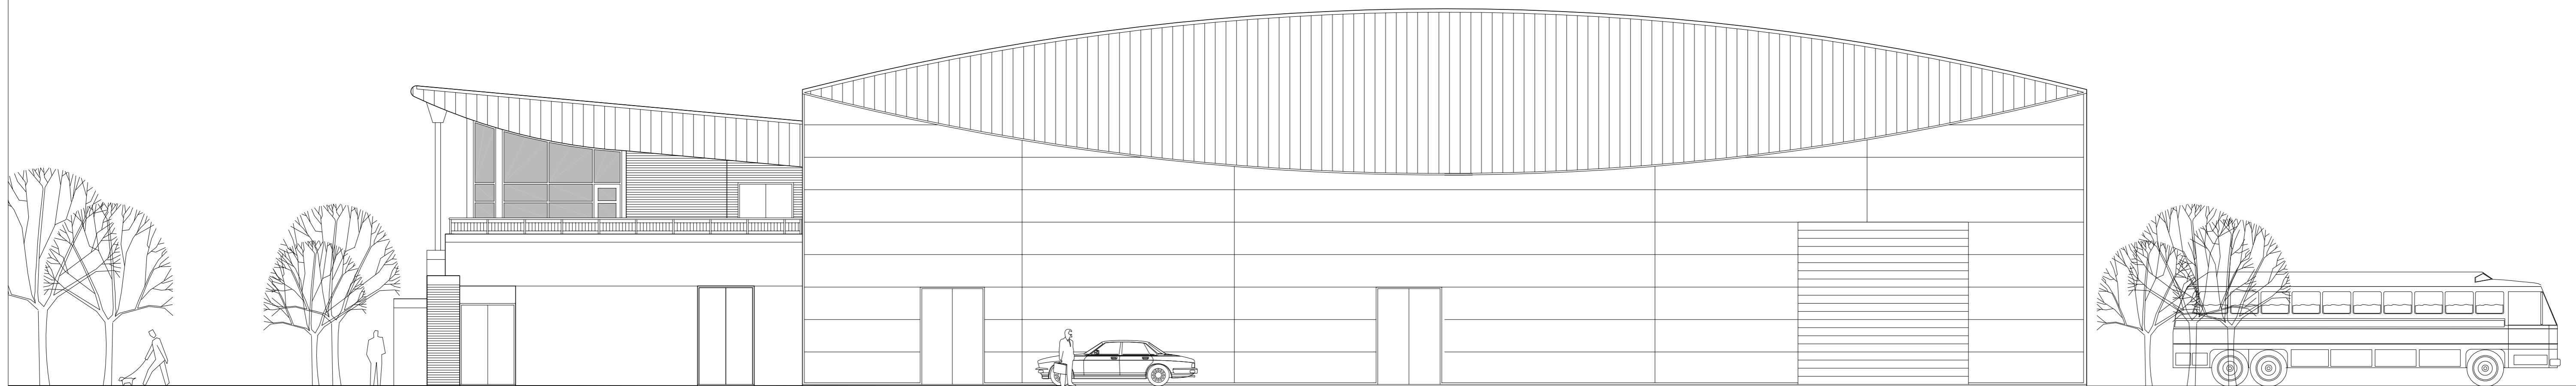

North East Elevation



CLIENT NATIONAL SHOW CENTRE.		JOB TITLE NATIONAL SHOW CENTRE CLOGHRAN, Co.DUBLIN.	
SHEET CONTENT ELEVATIONS		DESIGNED BY Michael Rogers B.E., Eur.Ing., C.Eng., FIEI Chartered Engineer Design-Planning-Project Management 72 ALBERT ROAD, SANDYCOVE, CO.DUBLIN Tel / Fax 01-2303488 email : mrogers@esatlink.com	
DATE 16/10/09	SCALE 1:100	CHECKED BY M.R.	DRAWING NO 04