



North West Elevation



South West Elevation

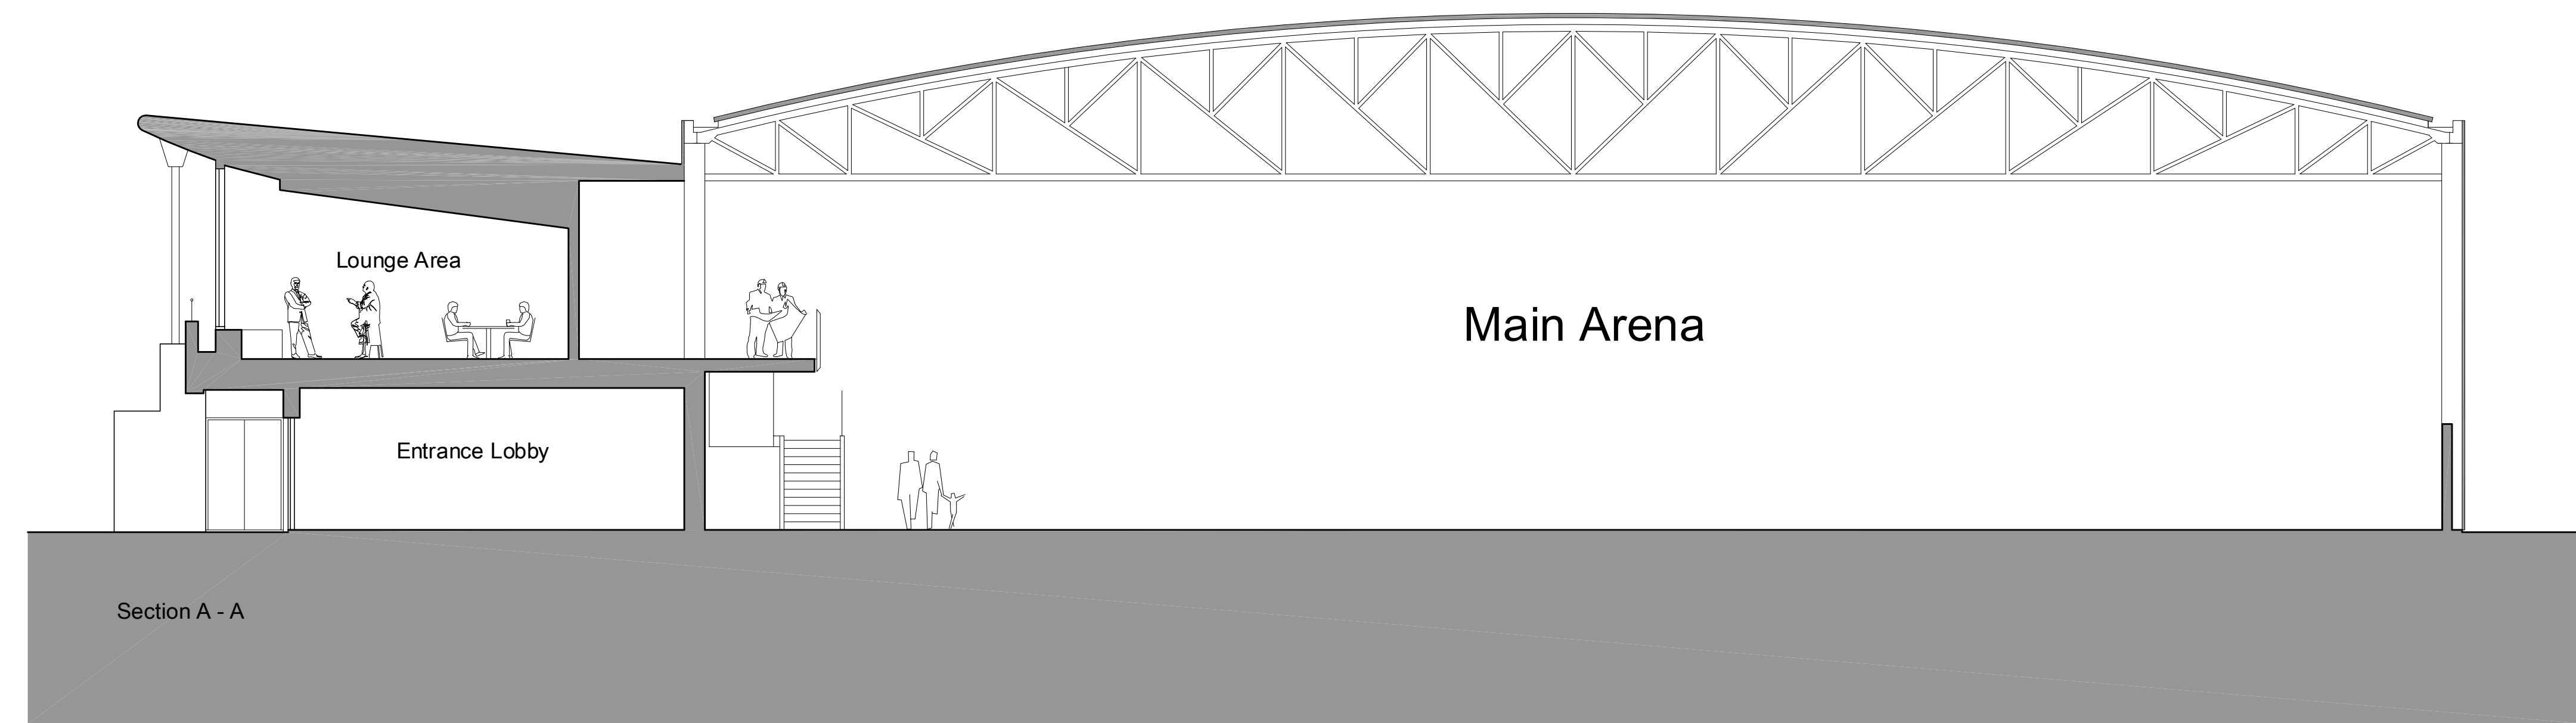

Section A - A

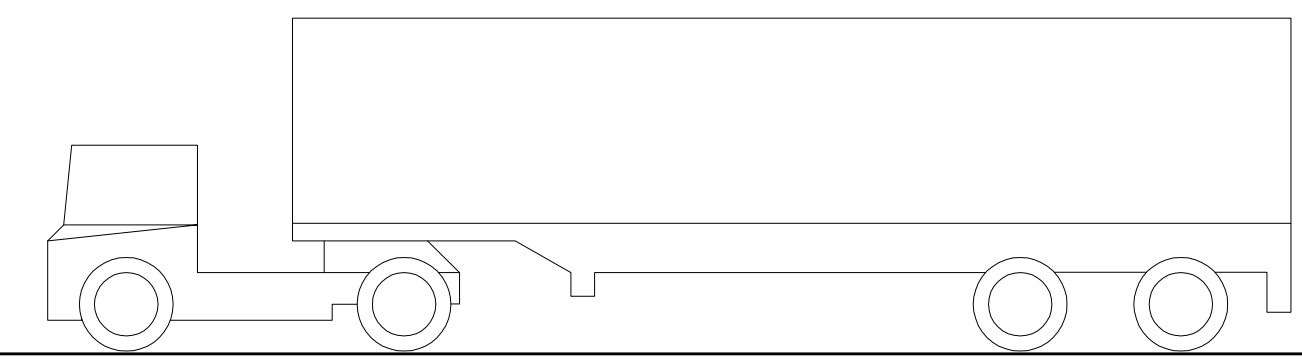

CLIENT NATIONAL SHOW CENTRE.		JOB TITLE NATIONAL SHOW CENTRE CLOGHRAN, Co.DUBLIN.	
SHEET CONTENT ELEVATIONS & SECTION		DESIGNED BY Michael Rogers B.E., Eur.Ing., C.Eng., FIEI Chartered Engineer Design-Planning-Project Management 72 ALBERT ROAD, SANDYCOVE, CO.DUBLIN Tel / Fax 01-2303488 email : mrogers@esatlink.com	
DATE 16/10/09	SCALE 1:100	CHECKED BY M.R.	DRAWING NO 03